


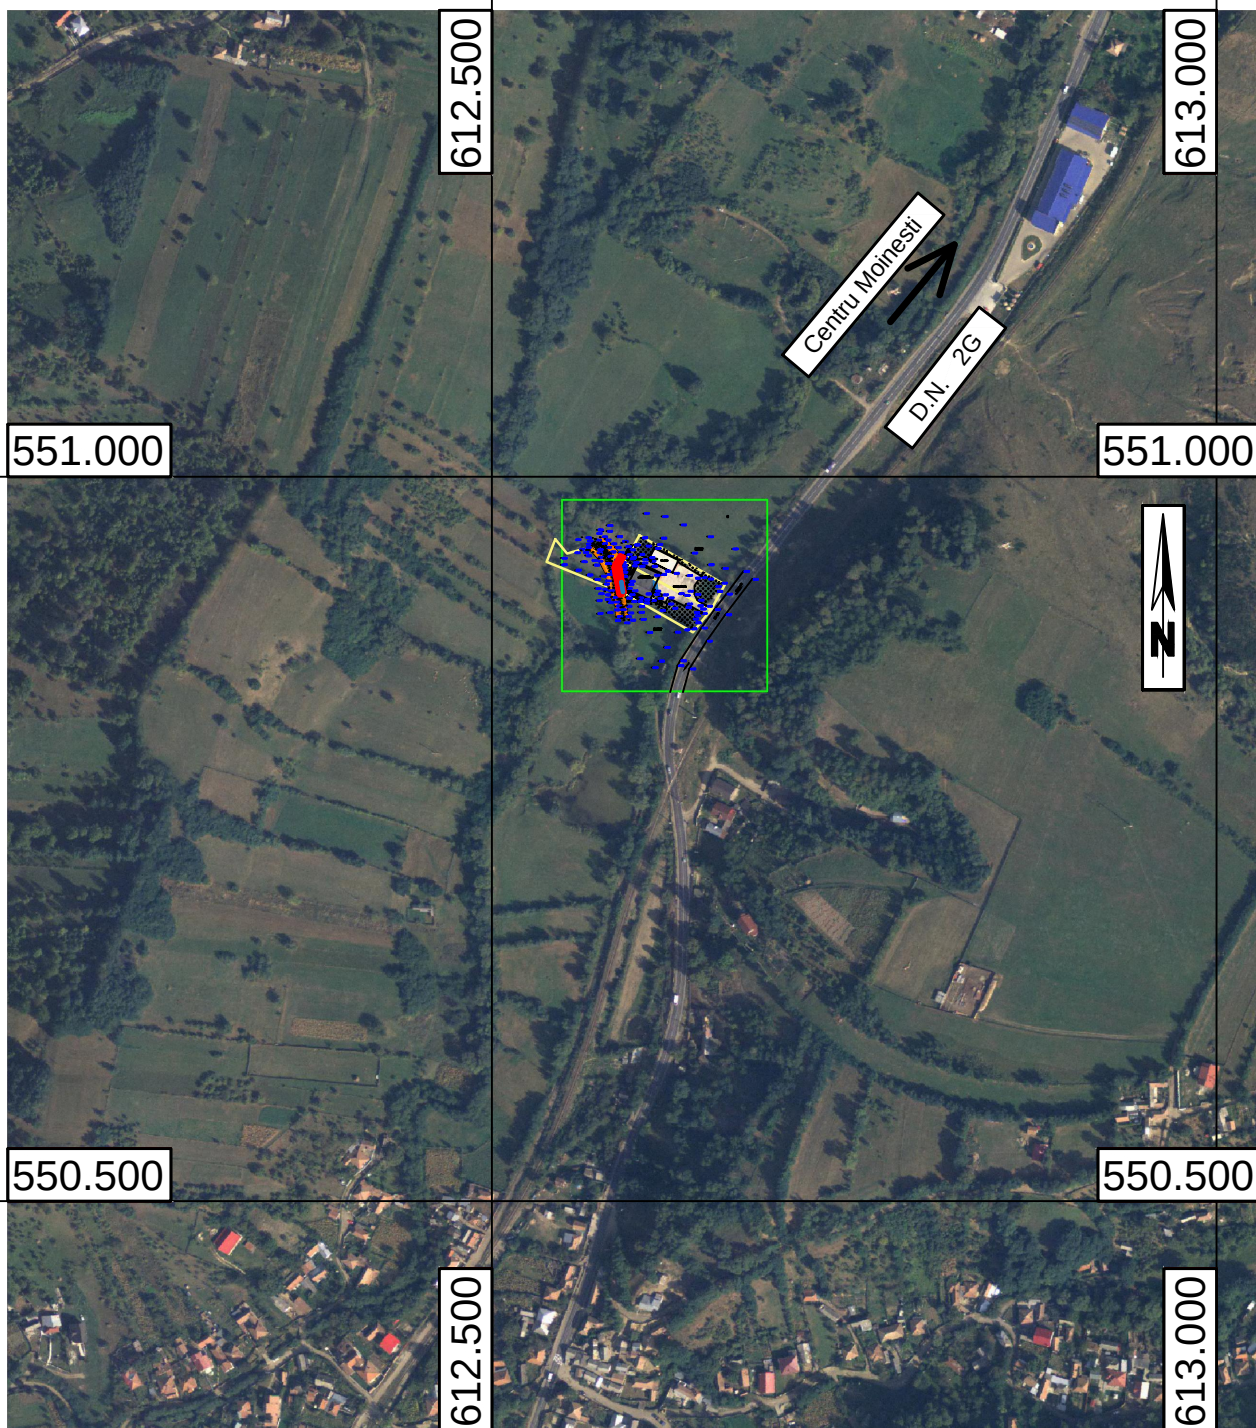

LUCRARI DE CONSOLIDARE MAL PARAU URMINIS

	Nume	Semnatura	Cerinta - Referat Nr./ Data		
Verificat					
S.C. Proiectare si studii in alimentarii cu apa si canalizari - statii de tratare si epurare PROIECT C.H. S.R.L.		R.C. J27/26/97 Cont Raiffeisen Bank 0001063754 CF 9168157	Denumirea proiectului : LUCRARI DE CONSOLIDARE MAL PARAU URMINIS IN ZONA STATIEI MOINESTI Beneficiar : S.C. COMPANIA REGIONALA DE APA BACAU S.A.	Proiect 10/2020 Faza - P.T. + D.E. OCT. 2020	
Piatra Neamt - Str. Aurel Dumitrascu Nr. 13 Tel / Fax : 0233 / 229185 0744 / 500978					
Proiectat	Ing. Marcu Boca		Scara 1 : 5000	PLAN DE INCADRARE IN ZONA	Plansa H0
Sef Proiect	Ing. Marcu Boca				