


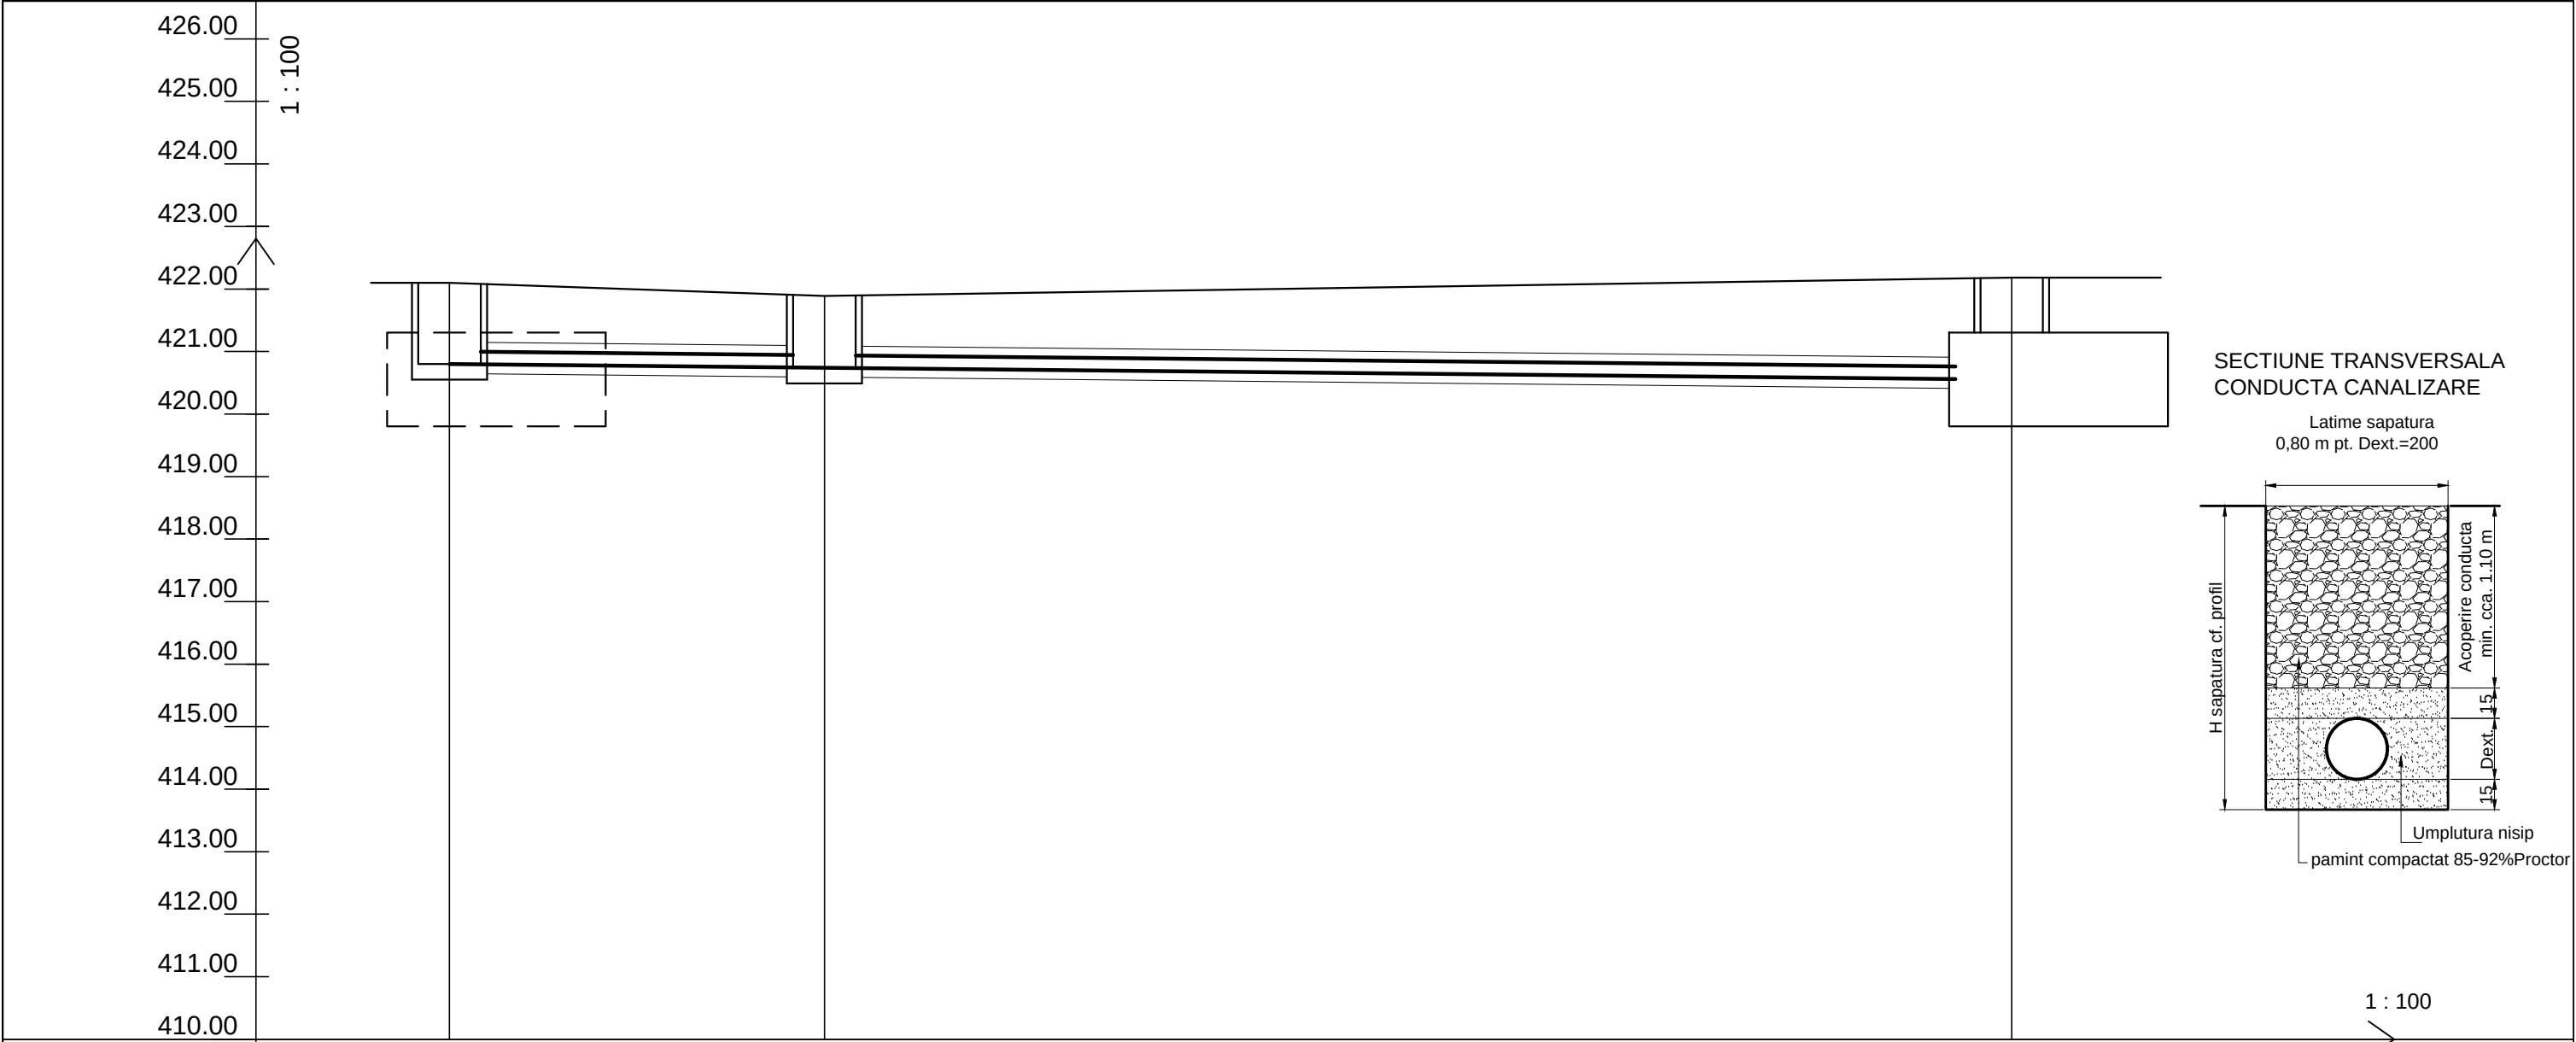

Nr. punct	1	2	3
Lucrari speciale	BVEx./CV1Pr.	CV2Pr.	BVPr.
Cota ter. natural	422.10	421.89	422.18
Cota radier conducta	420.80	420.74	420.55
Cota sapatura	420.65	420.59	420.45
Dist. partiale		6.00	19.00
Dist. cumulate	0.00	6.00	25.00
Pante/Conducta		PVC 200 SN4	0.010

	Verificat		Nume		Semnatura		Cerinta - Referat Nr./ Data	
	S.C. 		R.C. J27/26/97 Cont Raiffeisen Bank 0001063754 CF 9168157		Denumirea proiectului : LUCRARI DE CONSOLIDARE MAL PARAU URMINIS IN ZONA STATIEI MOINESTI Beneficiar : S.C. COMPANIA REGIONALA DE APA BACAU S.A.		Proiect 10/2020 Faza - P.T. + D.E.	
	Piatra Neamt - Str. Aurel Dumitrascu Nr. 13 Tel / Fax : 0233 / 229185 0744 / 500978						OCT. 2020	
	Proiectat	Ing. Marcu Boca			Scara		PROFIL LONGITUDINAL REAMPLASARE BAZIN VIDANJABIL	
	Sef Proiect	Ing. Marcu Boca			1 : 100		Plansa HP-06	
					1 : 100			